


Layout of Borehole Position

Scale 1: 800

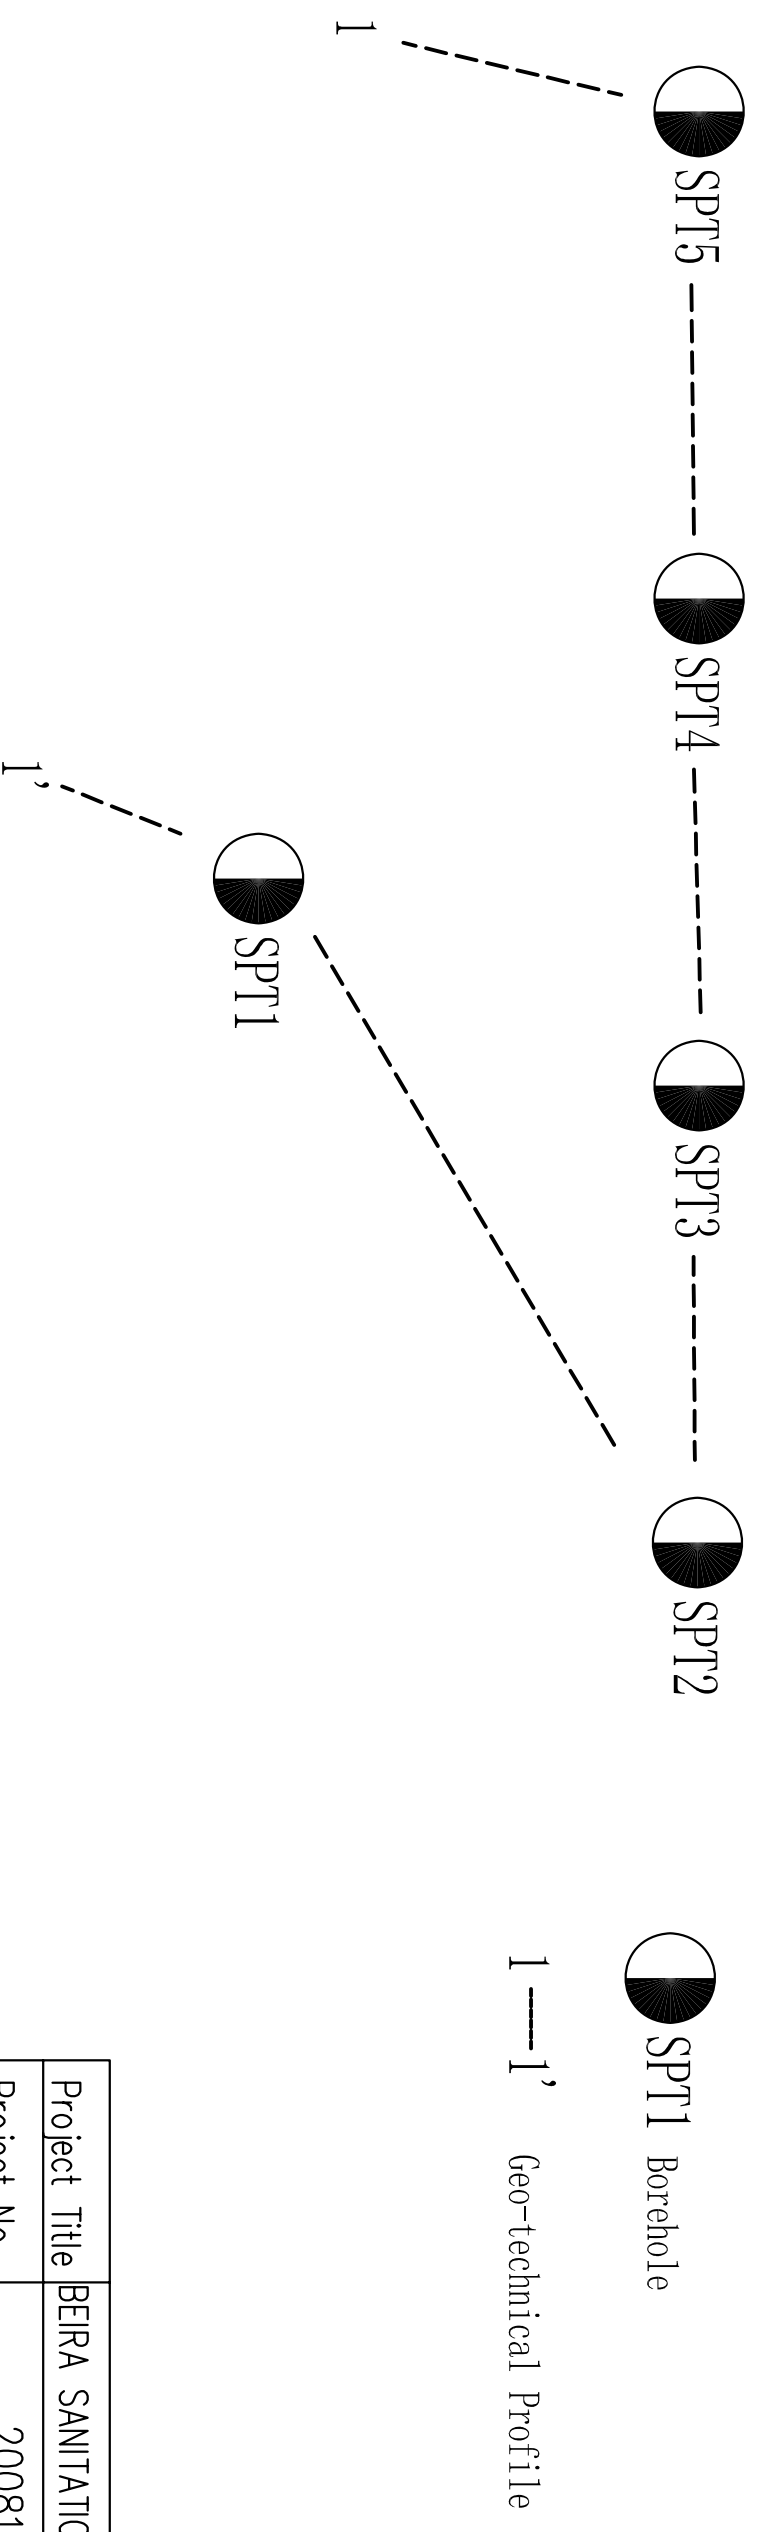

Project Title	BEIRA SANITATION PROJECT
Project No.	2008117
Drawing No.	1